



PLAN CADASTRAL

UAT: Gura Vadului, judetul: PRAHOVA, Sector cadastral 116
Tarlaua 70, Parcelele 3369-3373
Scara 1:1000
Sistem de proiectie: stereografic 1970
Plansa nr.1

PLANSA NR. 1

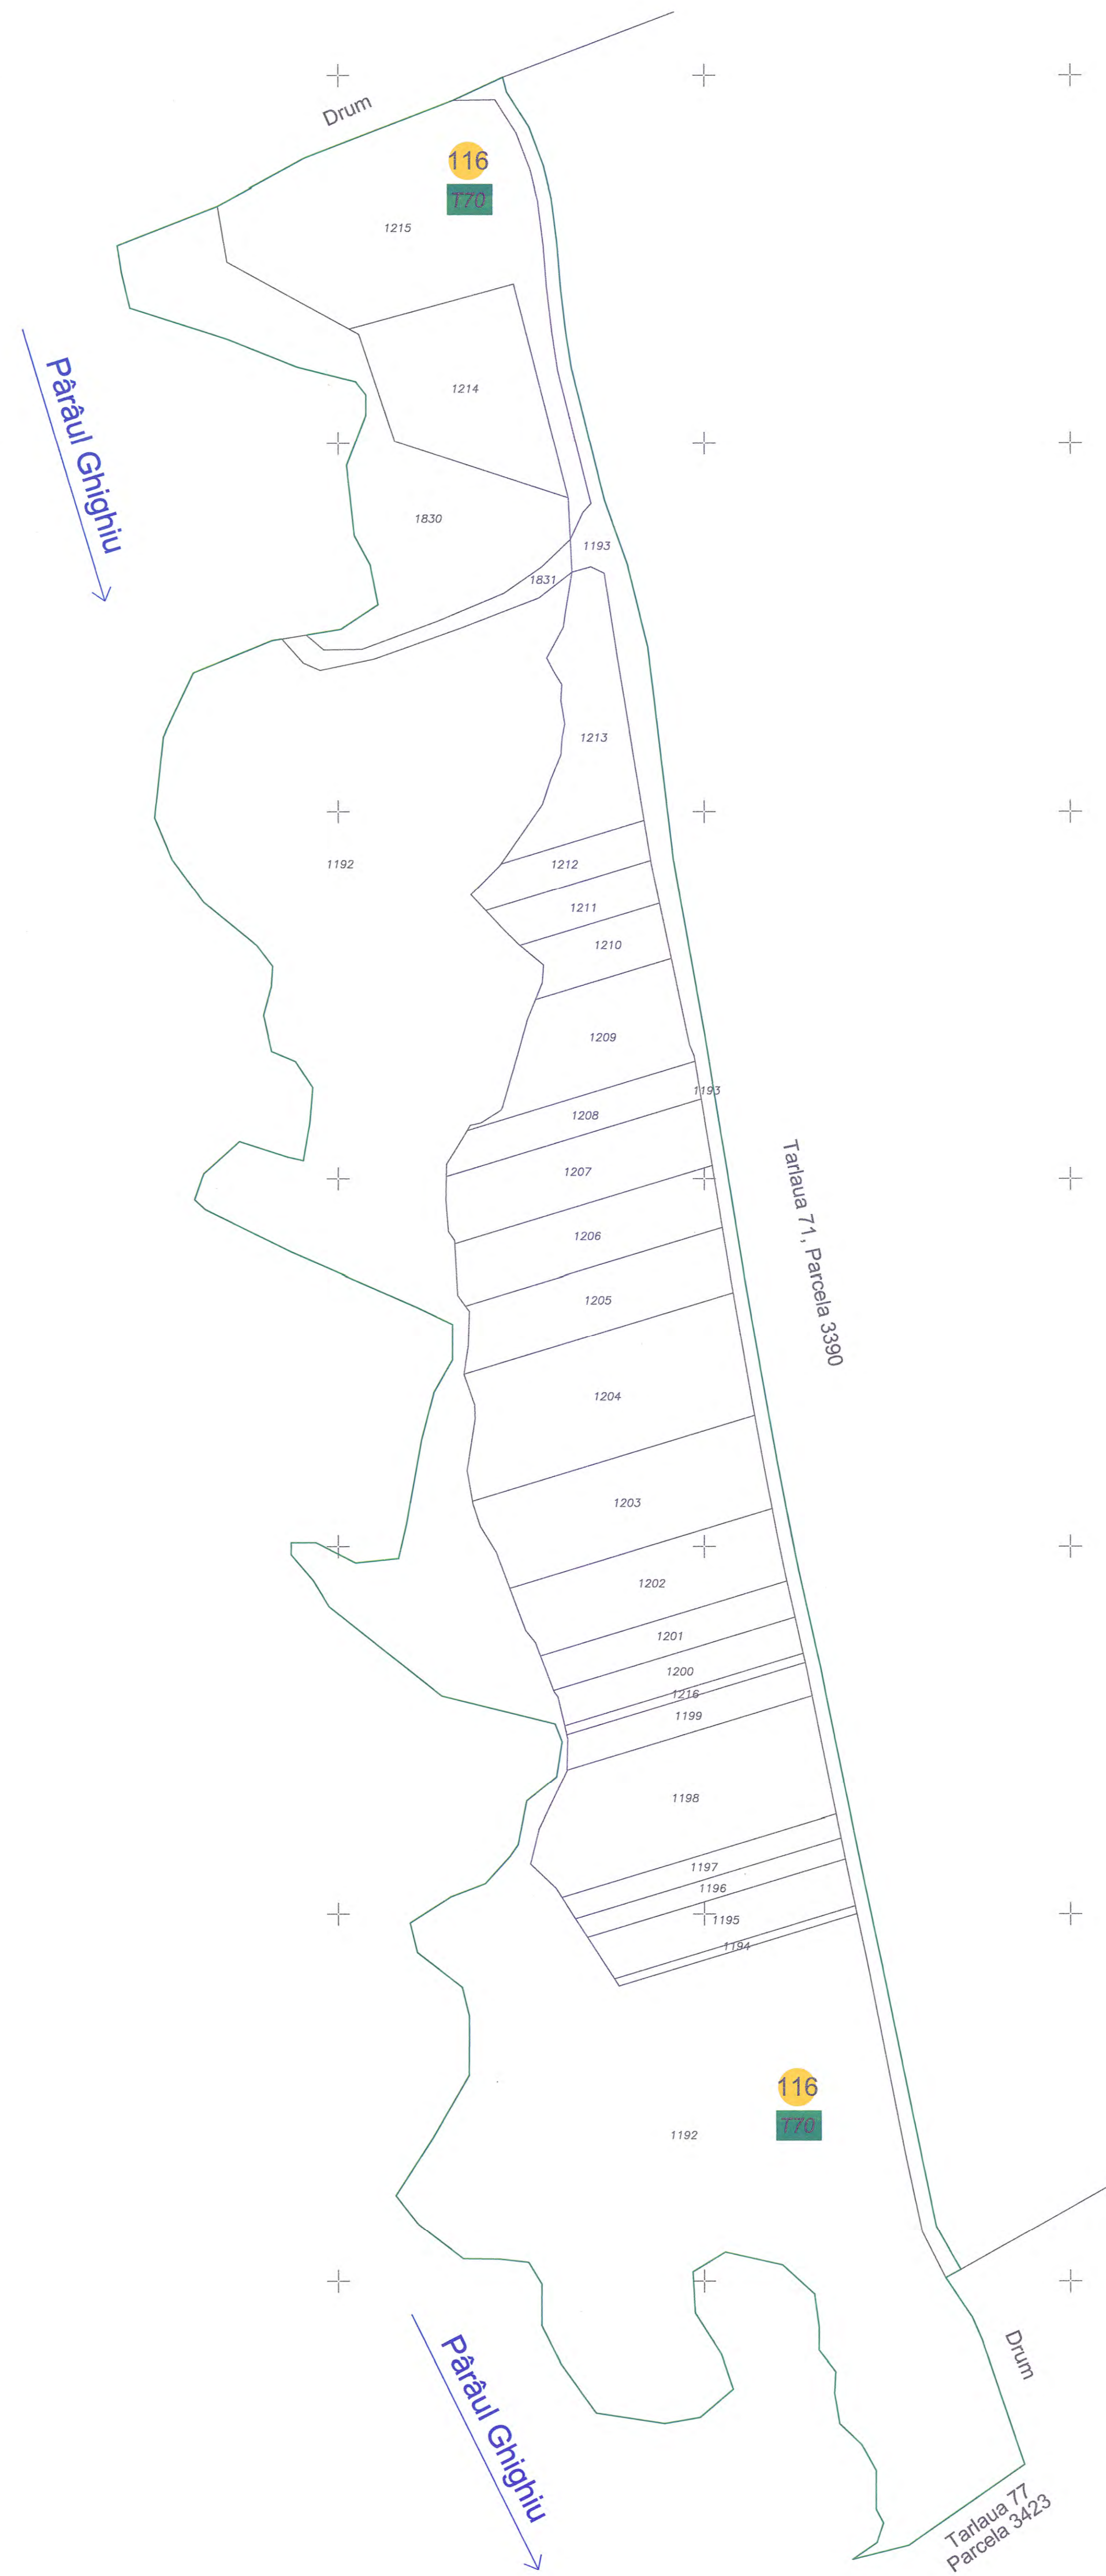

Schita dispinerii sectoarelor cadastrale

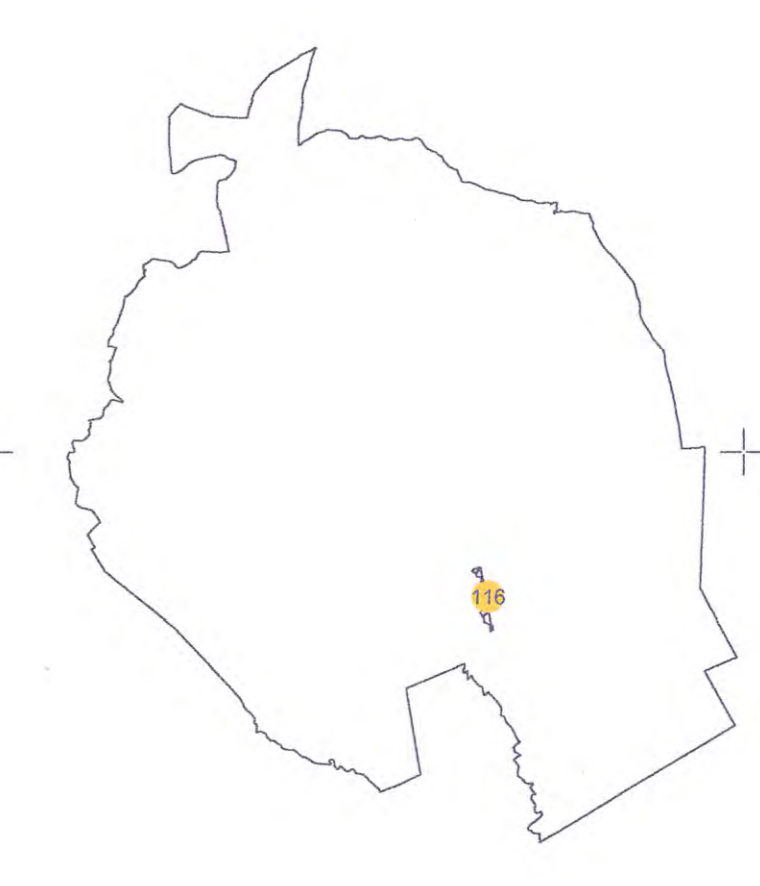

| LEGENDA | |
|--------------------|-----|
| Numar Sector | 116 |
| Numar Tarla | 70 |
| Cod constructie | C1 |
| ID imobil | 15 |
| Limita sector | — |
| Limita imobil | — |
| Limita UAT | — |
| Limita tarla | — |
| Numar tarla | 77 |
| Limita constructie | — |
| Limita hidrografe | — |

Executant: SC Top[ografic Proiect Design SRL
Nanescu Constantin
Data: 06.12.2019

